


The Galante Architecture Studio, Inc. expressly reserves the common law copyrights in these drawings. These drawings are not to be reproduced in any manner, nor are they to be assigned to a third party without the expressed written permission and consent of The Galante Architecture Studio, Inc.

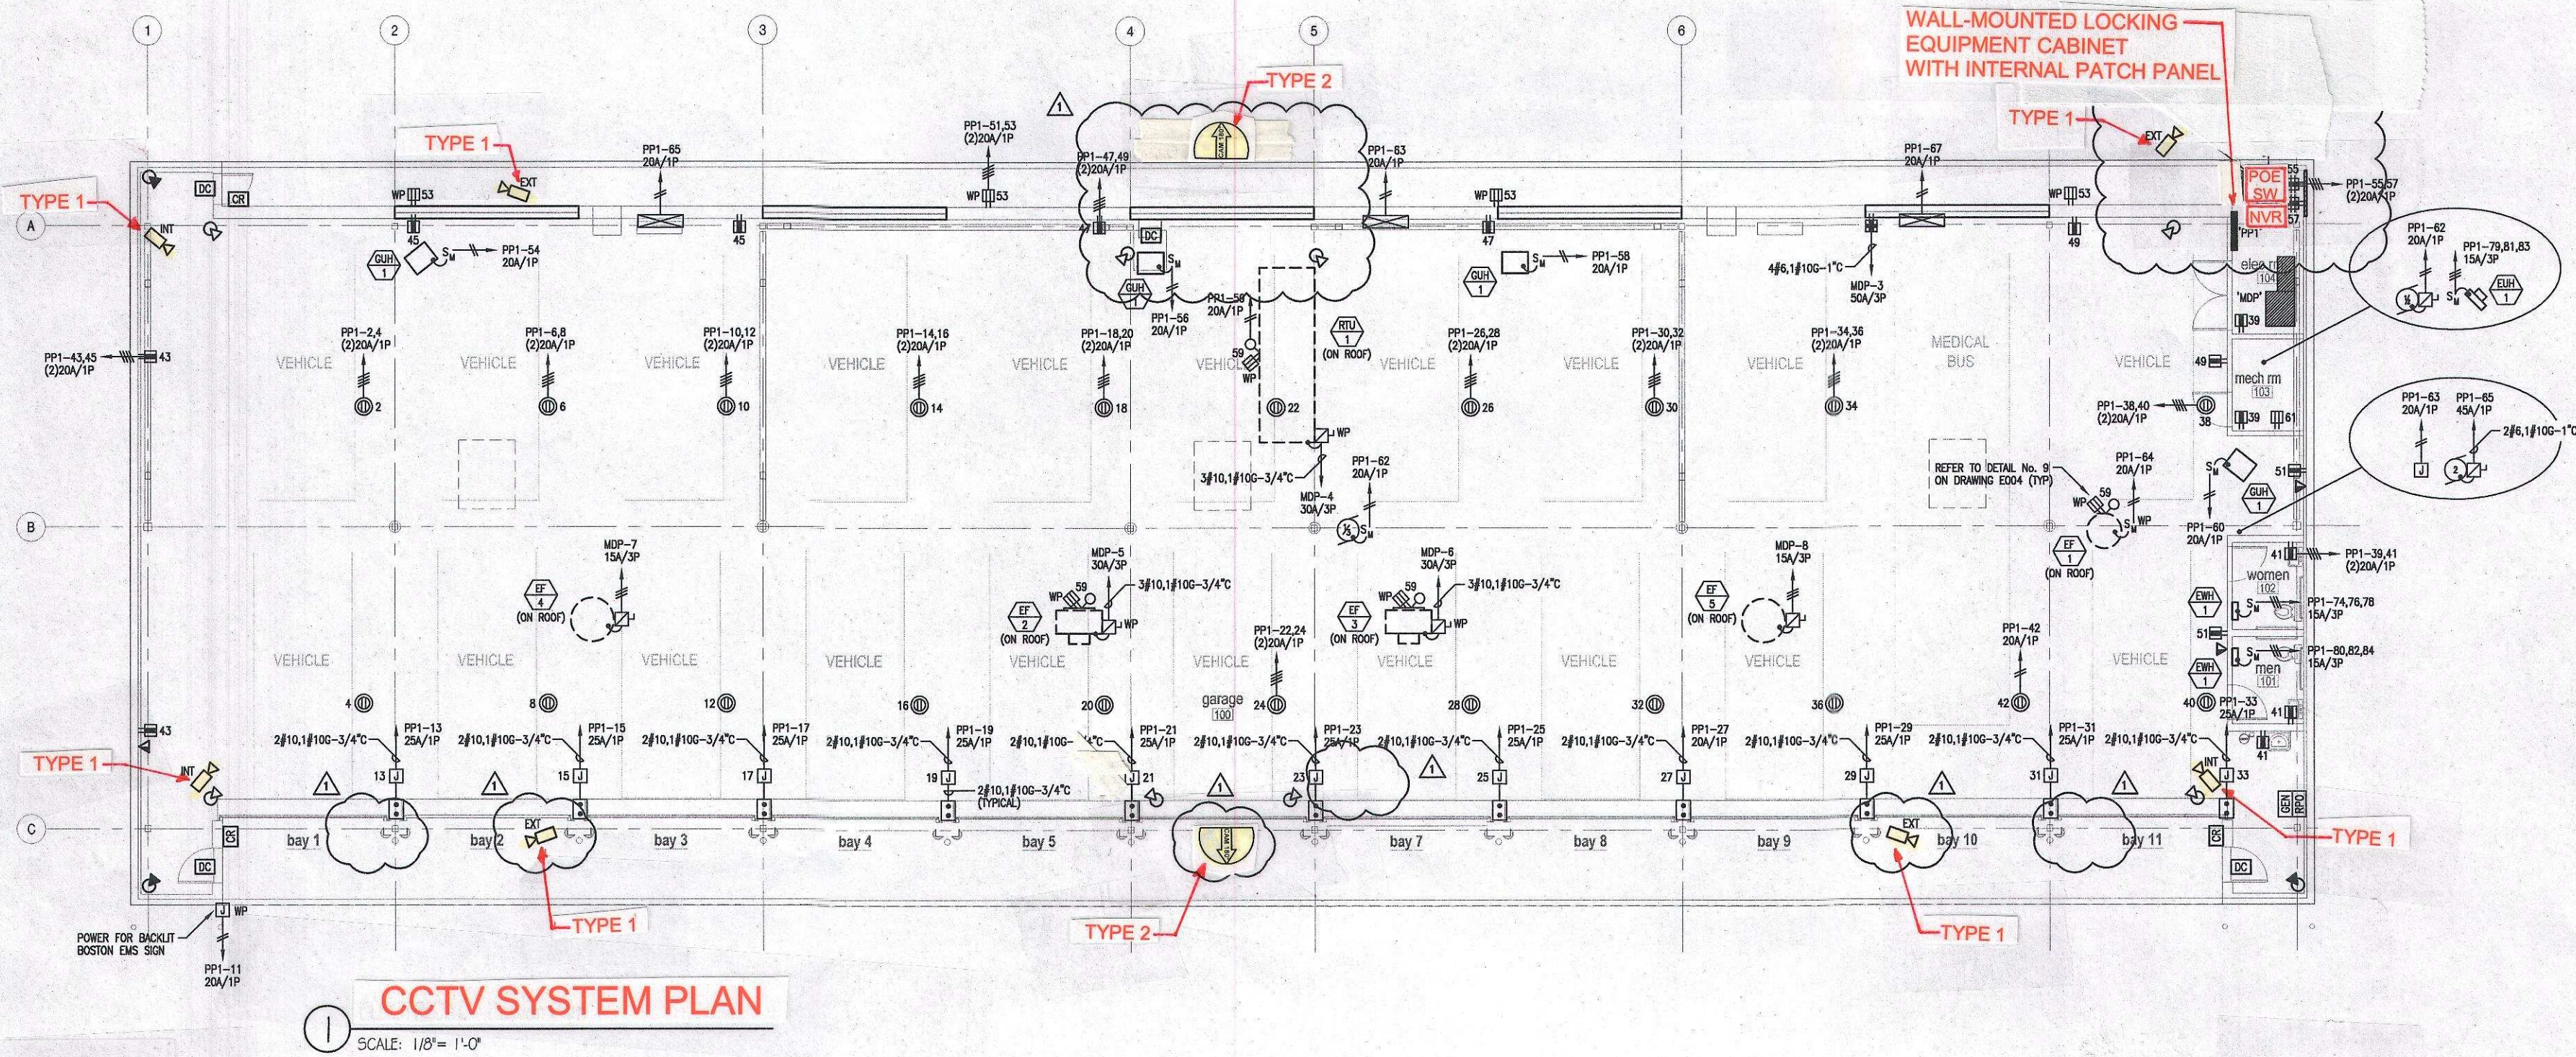

CCTV SYSTEM PLAN

SCALE: 1/8" = 1'-0"

CCTV SYSTEM EQUIPMENT

| ITEM | TYPE | EQUIPMENT | MANUFACTURER | MODEL |
|------|--------|--|--------------|--|
| CC1 | TYPE 1 | Exterior/Interior Fixed-View Miniature Dome Camera, 2.3 MP, WDR, Day/Night, Remote Focus, PoE 11.4W. | Axis | Q3505-VE 9mm |
| CC2 | TYPE 2 | Exterior 180-Degrees Dome Camera, 4-Imager, 12MP, WDR, Day-Night, PoE 14W. | Arecont | AV12186DN |
| CC3 | POE SW | Ethernet Switch, 24-Port, PoE+ 400W Budget (30W limit per port) 1RU | Comnet | CWGE26FX2TX24MSPOE+ |
| CC4 | NVR | Network Video Recorder (compatible with existing City of Boston system), 4TB Storage | Genetec | SV-32 4TB |
| CC5 | | Remote Equipment Cabinet. 32"H X 24"W X 10"D. 5 RU. | Hubbell | ReBox RE4, with REKP AC Power Kit, NSQ locking tool. |
| CC6 | | RJ-45 Patch Panel, 16-Port, with RJ-45 jack inserts | Hubbell | UDX16E |


TGAS

THE GALANTE
ARCHITECTURE
STUDIO INC

56 JFK ST CAMBRIDGE, MA 02138

617 576 2500

WWW.GALANTEARCHITECTURE.COM

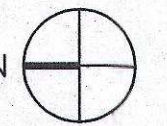

PFD Project Number
7044

Project Number
1325

Project Title
Boston EMS Vehicle
Storage Facility

203 River St.
Mattapan, MA
02126



BLW Engineers, Inc.

311 Great Road, Post Office Box 1551
Littleton, Massachusetts 01460
T: 978.486.4301 F: 978.428.0067
www.blwengineers.com

HVAC * ELECTRICAL * PLUMBING * FIRE PROTECTION

Drawing Title

VANDERWEIL

Technology Services Group

Robert C. Lagasse, RCDD ESS
rlagasse@vanderweil.com

R.G. Vanderweil Engineers, LLP
274 Summer Street
Boston, MA 02210

617.423.7423 TEL
617.956.4418 DIRECT
617.423.7401 FAX

Scale
As Noted

Drawn By