

The Galante Architecture Studio, Inc. expressly reserves the common law copyrights in these drawings. These drawings are not to be reproduced in any manner, nor are they to be assigned to a third party without the expressed written permission and consent of The Galante Architecture Studio, Inc.

TGAS

THE GALANTE
ARCHITECTURE
STUDIO INC

56 JFK ST CAMBRIDGE, MA 02138

617 576 2500


WWW.GALANTEARCHITECTURE.COM

Project Number
7044

Project Number
1325

Project Title
Boston EMS Vehicle
Storage Facility

203 River St.
Mattapan, MA
02126

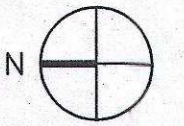


Drawing Title



BLW Engineers, Inc.
311 Great Road, Post Office Box 1551
Littleton, Massachusetts 01460
T: 978.486.4301 F: 978.428.0067
www.blwengineers.com

MECHANICAL * ELECTRICAL * PLUMBING * FIRE PROTECTION

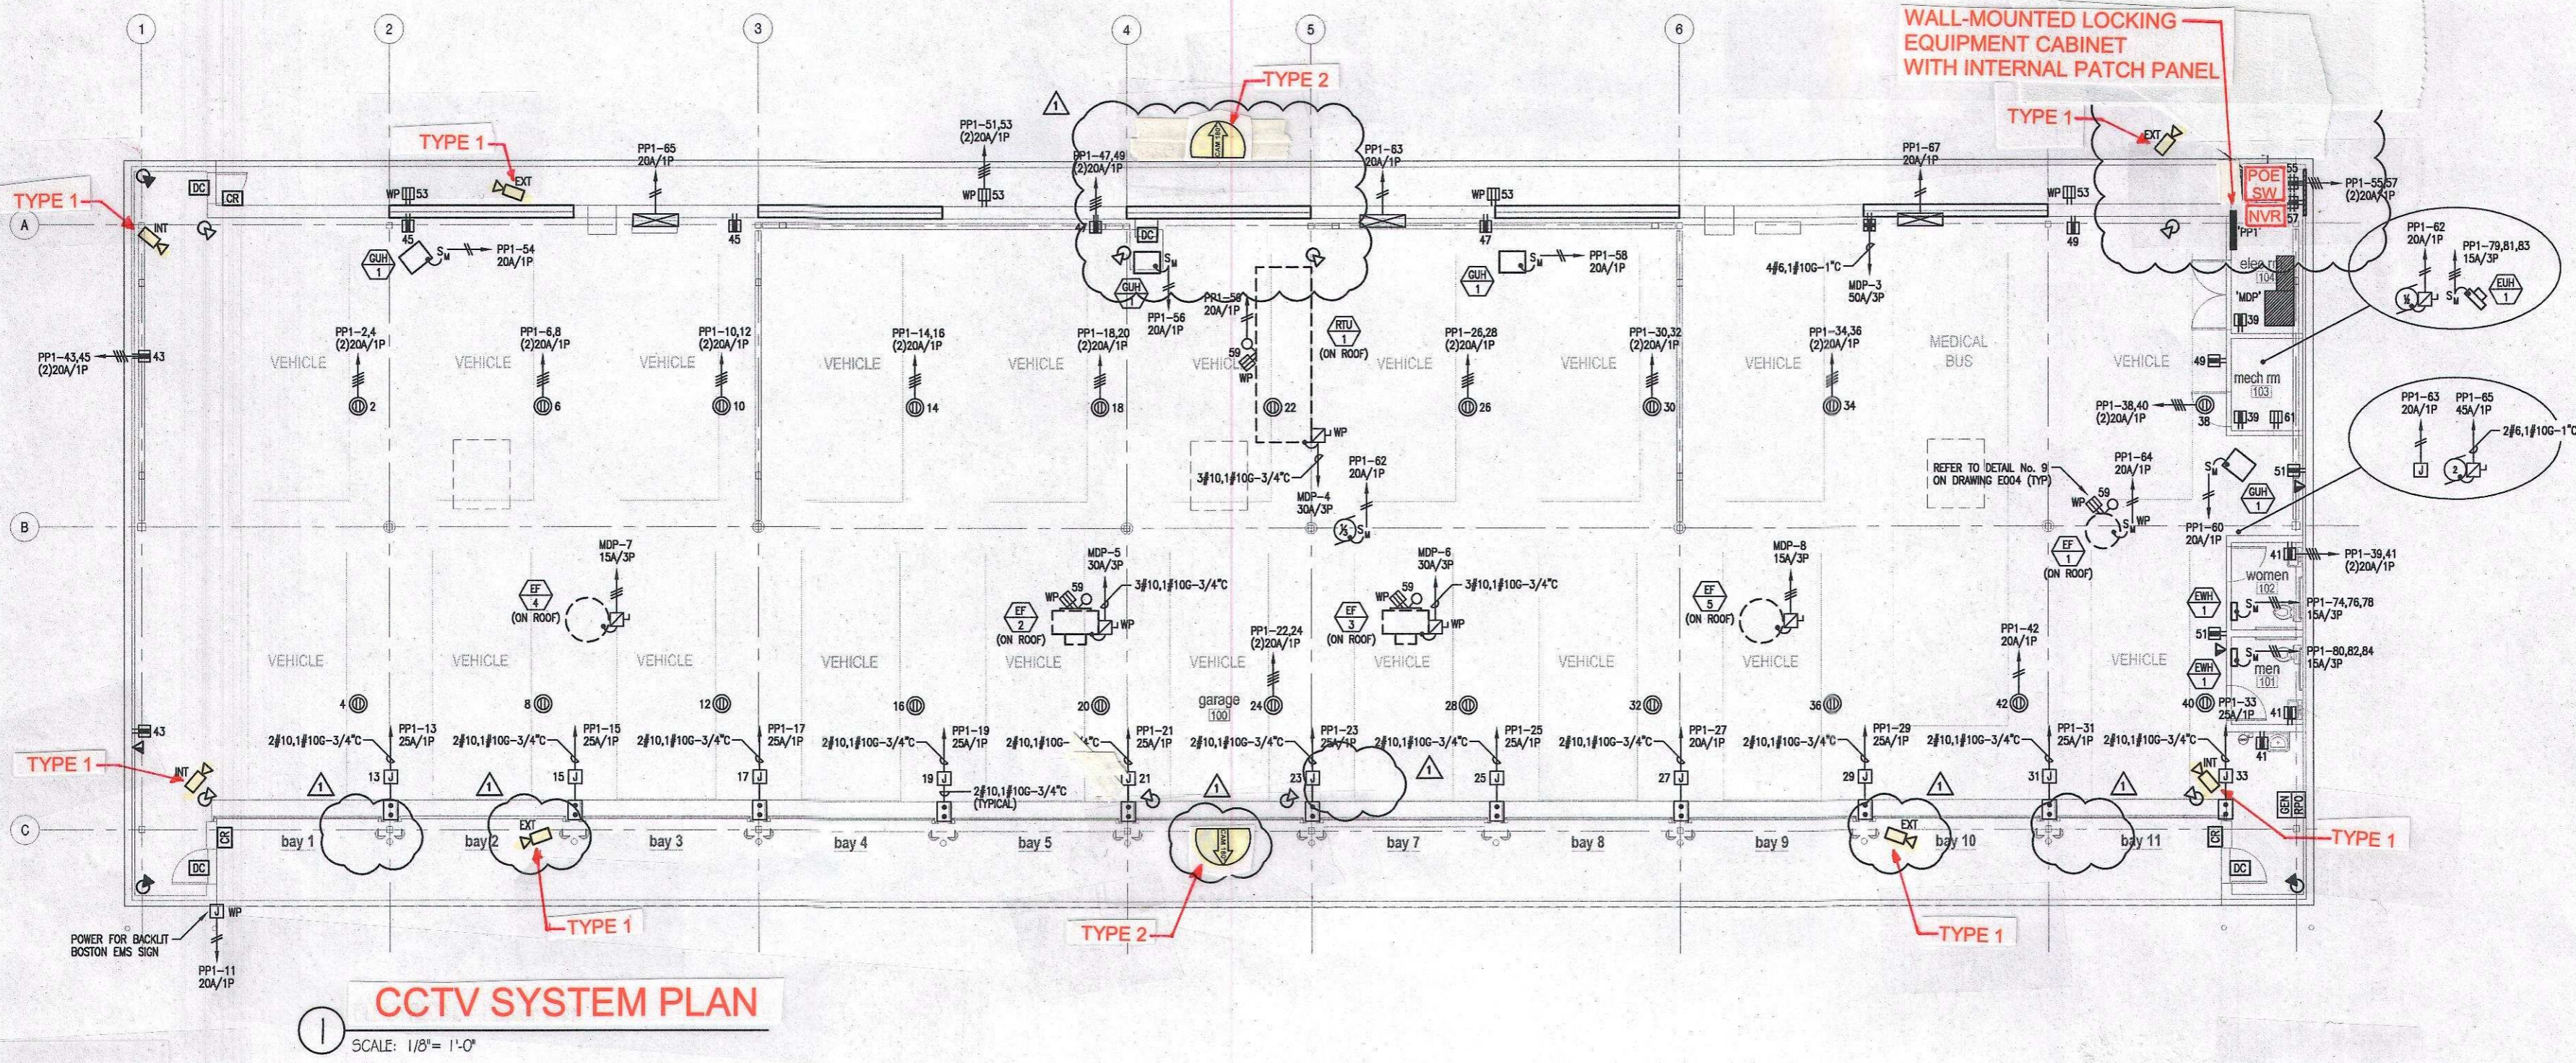

CCTV SYSTEM PLAN

SCALE: 1/8" = 1'-0"

CCTV SYSTEM EQUIPMENT

ITEM	TYPE	EQUIPMENT	MANUFACTURER	MODEL
CC1	TYPE 1	Exterior/Interior Fixed-View Miniature Dome Camera, 2.3 MP, WDR, Day/Night, Remote Focus, PoE 11.4W.	Axis	Q3505-VE 9mm
CC2	TYPE 2	Exterior 180-Degrees Dome Camera, 4-Imager, 12MP, WDR, Day-Night, PoE 14W.	Arecont	AV12186DN
CC3	POE SW	Ethernet Switch, 24-Port, PoE+ 400W Budget (30W limit per port) 1RU	Comnet	CWGE26FX2TX24MSPOE+
CC4	NVR	Network Video Recorder (compatible with existing City of Boston system), 4TB Storage	Genetec	SV-32 4TB
CC5		Remote Equipment Cabinet. 32"H X 24"W X 10"D. 5 RU.	Hubbell	ReBox RE4, with REKP AC Power Kit, NSQ locking tool.
CC6		RJ-45 Patch Panel, 16-Port, with RJ-45 jack inserts	Hubbell	UDX16E

VANDERWEIL
Technology Services Group

Robert C. Lagasse, RCDD ESS
rlagasse@vanderweil.com

R.G. Vanderweil Engineers, LLP
274 Summer Street
Boston, MA 02210

617.423.7423 TEL
617.956.4418 DIRECT
617.423.7401 FAX

Scale
As Noted

Drawn By